

NOTE: MEP CONNECTIONS ARE YET TO BE DETERMINED



THE SQUARE FOOTAGE TOTALS INDICATED ON THIS PLAN ARE APPROXIMATE, MAY VARY DUE TO CONSTRUCTION AND ARE BASED ON PERIMETER MEASUREMENTS.

THE DRAWINGS ARE CONCEPTUAL ONLY AND ARE SUBJECT TO CHANGE WITHOUT NOTICE AT THE DISCRETION OF THE DEVELOPER. THE DEVELOPER RESERVES THE RIGHT TO MAKE ADDITIONS, DELETIONS AND MODIFICATIONS TO THE DRAWINGS AS THE DEVELOPER MAY DEEM APPROPRIATE OR DESIRABLE. DIMENSIONS AND SQUARE FOOTAGES ARE APPROXIMATE AND MAY VARY WITH ACTUAL CONSTRUCTION.

DJM CAPITAL PARTNERS, INC.

PROJECT ADDRESS:

21022 PACIFIC COAST HIGHWAY,
HUNTINGTON BEACH, CA 92648

Pacific CITY

SHEET TITLE:


SPACE CUT - PLAN

DATE: 02-08-2018


SCALE: 3/32"=1'-0"

BLDG/SUITE #:

C220

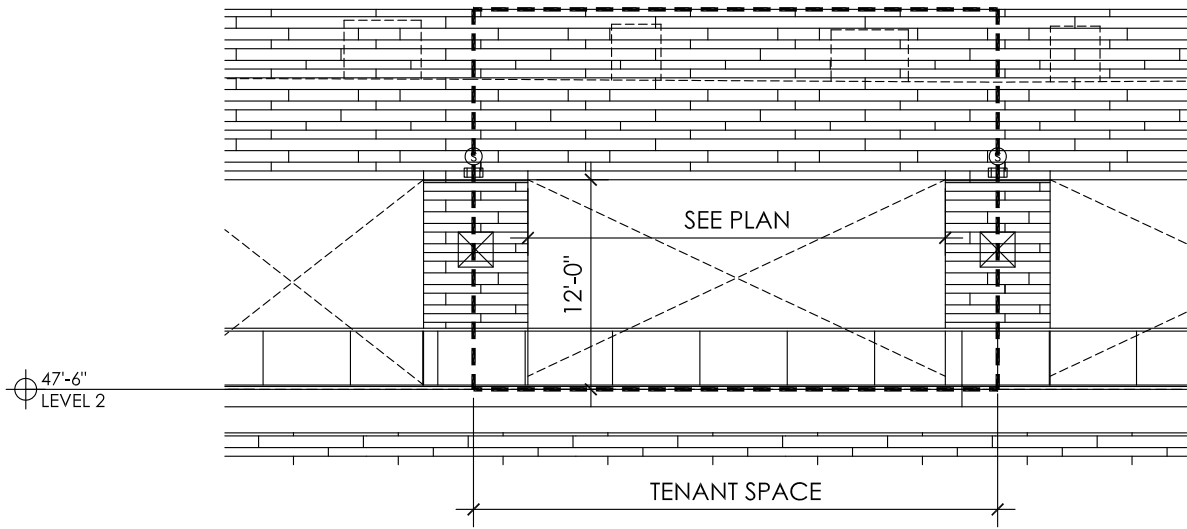

SOUTH ELEVATION

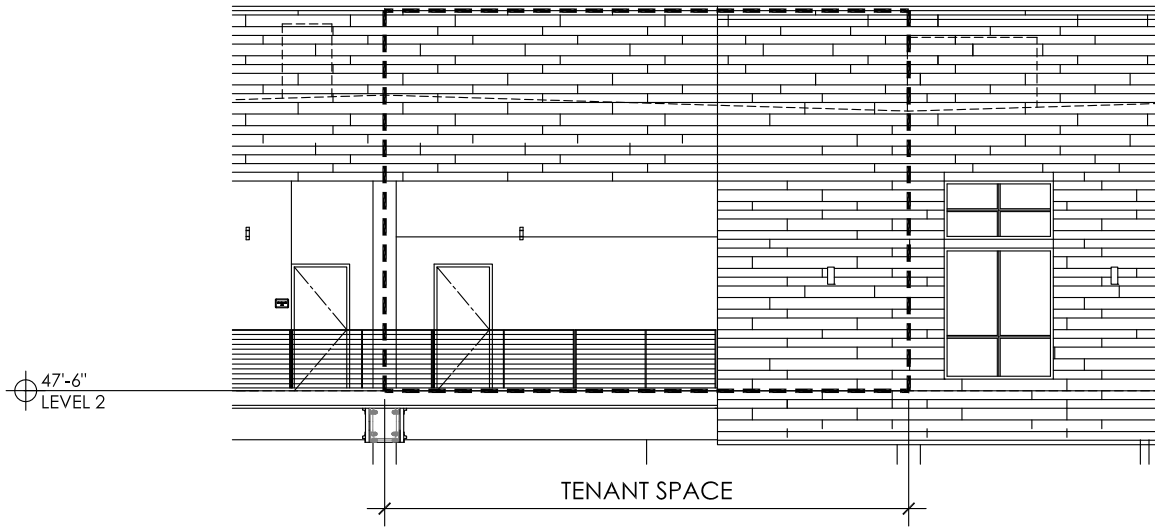

NORTH ELEVATION

THE SQUARE FOOTAGE TOTALS INDICATED ON THIS PLAN ARE APPROXIMATE, MAY VARY DUE TO CONSTRUCTION AND ARE BASED ON PERIMETER MEASUREMENTS.

THE DRAWINGS ARE CONCEPTUAL ONLY AND ARE SUBJECT TO CHANGE WITHOUT NOTICE AT THE DISCRETION OF THE DEVELOPER. THE DEVELOPER RESERVES THE RIGHT TO MAKE ADDITIONS, DELETIONS AND MODIFICATIONS TO THE DRAWINGS AS THE DEVELOPER MAY DEEM APPROPRIATE OR DESIRABLE. DIMENSIONS AND SQUARE FOOTAGES ARE APPROXIMATE AND MAY VARY WITH ACTUAL CONSTRUCTION.

DJM
CAPITAL PARTNERS, INC.

PROJECT ADDRESS:
21022 PACIFIC COAST HIGHWAY,
HUNTINGTON BEACH, CA 92648

Pacific CITY

SHEET TITLE:
SPACE CUT - PLAN

DATE:
02-08-2018

SCALE:
3/32"=1'-0"

BLDG/SUITE #:
C220



LEVEL 2

LEVEL 1

THE SQUARE FOOTAGE TOTALS INDICATED ON THIS PLAN ARE APPROXIMATE, MAY VARY DUE TO CONSTRUCTION AND ARE BASED ON PERIMETER MEASUREMENTS.

THE DRAWINGS ARE CONCEPTUAL ONLY AND ARE SUBJECT TO CHANGE WITHOUT NOTICE AT THE DISCRETION OF THE DEVELOPER. THE DEVELOPER RESERVES THE RIGHT TO MAKE ADDITIONS, DELETIONS AND MODIFICATIONS TO THE DRAWINGS AS THE DEVELOPER MAY DEEM APPROPRIATE OR DESIRABLE. DIMENSIONS AND SQUARE FOOTAGES ARE APPROXIMATE AND MAY VARY WITH ACTUAL CONSTRUCTION.

<p>DJM CAPITAL PARTNERS, INC.</p> <p>PROJECT ADDRESS: 21022 PACIFIC COAST HIGHWAY, HUNTINGTON BEACH, CA 92648</p>	<p><i>Pacific CITY</i></p> <p>SHEET TITLE: SPACE CUT - SITE PLAN</p>	<p>DATE: 02-08-2018</p> <p>SCALE: 1"=100'-0"</p> <p>BLDG/SUITE #: C220</p>
--	--	--