

THE SQUARE FOOTAGE TOTALS INDICATED ON THIS PLAN ARE APPROXIMATE, MAY VARY DUE TO CONSTRUCTION AND ARE BASED ON PERIMETER MEASUREMENTS.

THE DRAWINGS ARE CONCEPTUAL ONLY AND ARE SUBJECT TO CHANGE WITHOUT NOTICE AT THE DISCRETION OF THE DEVELOPER. THE DEVELOPER RESERVES THE RIGHT TO MAKE ADDITIONS, DELETIONS AND MODIFICATIONS TO THE DRAWINGS AS THE DEVELOPER MAY DEEM APPROPRIATE OR DESIRABLE. DIMENSIONS AND SQUARE FOOTAGES ARE APPROXIMATE AND MAY VARY WITH ACTUAL CONSTRUCTION.

**DJM** CAPITAL PARTNERS, INC.

PROJECT ADDRESS:  
7777 EDINGER AVE  
HUNTINGTON BEACH, CA 92647

# BELLA TERRA


SHEET TITLE: LEASE OUTLINE DOCUMENT - PLAN

DATE: 01-17-2018

SCALE: 1/8" = 1'-0"

BLDG/SUITE #:

7821-122

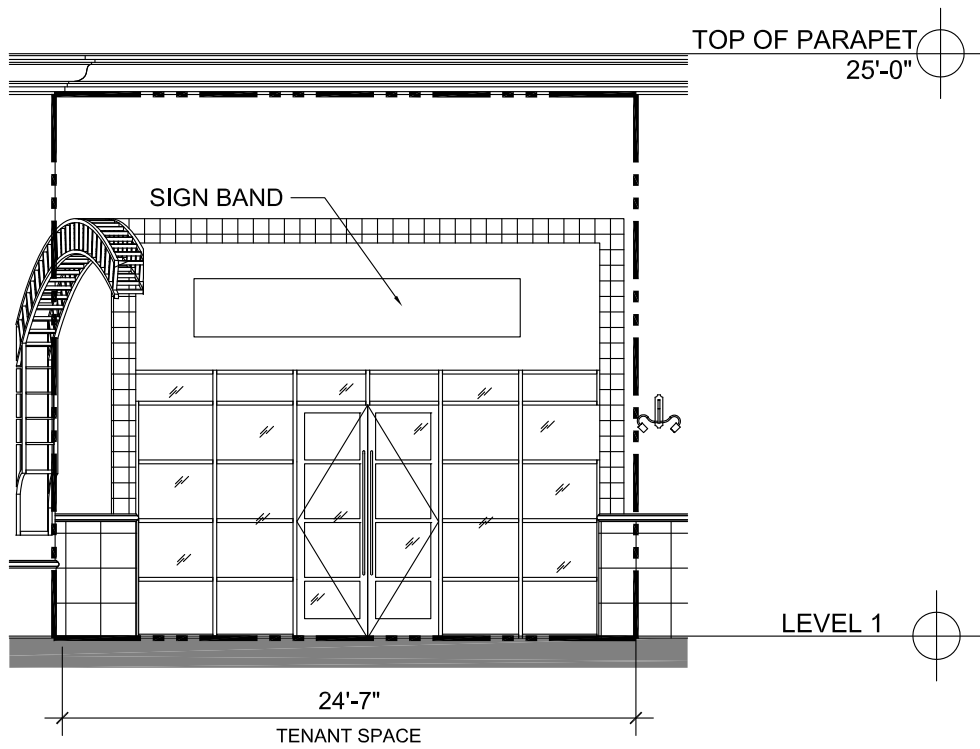

## NORTH ELEVATION

THE SQUARE FOOTAGE TOTALS INDICATED ON THIS PLAN ARE APPROXIMATE, MAY VARY DUE TO CONSTRUCTION AND ARE BASED ON PERIMETER MEASUREMENTS.

THE DRAWINGS ARE CONCEPTUAL ONLY AND ARE SUBJECT TO CHANGE WITHOUT NOTICE AT THE DISCRETION OF THE DEVELOPER. THE DEVELOPER RESERVES THE RIGHT TO MAKE ADDITIONS, DELETIONS AND MODIFICATIONS TO THE DRAWINGS AS THE DEVELOPER MAY DEEM APPROPRIATE OR DESIRABLE. DIMENSIONS AND SQUARE FOOTAGES ARE APPROXIMATE AND MAY VARY WITH ACTUAL CONSTRUCTION.

**DJM**  
CAPITAL PARTNERS, INC.

PROJECT ADDRESS:  
7777 EDINGER AVE  
HUNTINGTON BEACH, CA 92647

# BELLA TERRA

SHEET TITLE: LEASE OUTLINE DOCUMENT - ELEVATIONS


DATE: 01-17-2018

SCALE: 1/8" = 1'-0"

BLDG/SUITE #:

7821-122

CENTER AVE

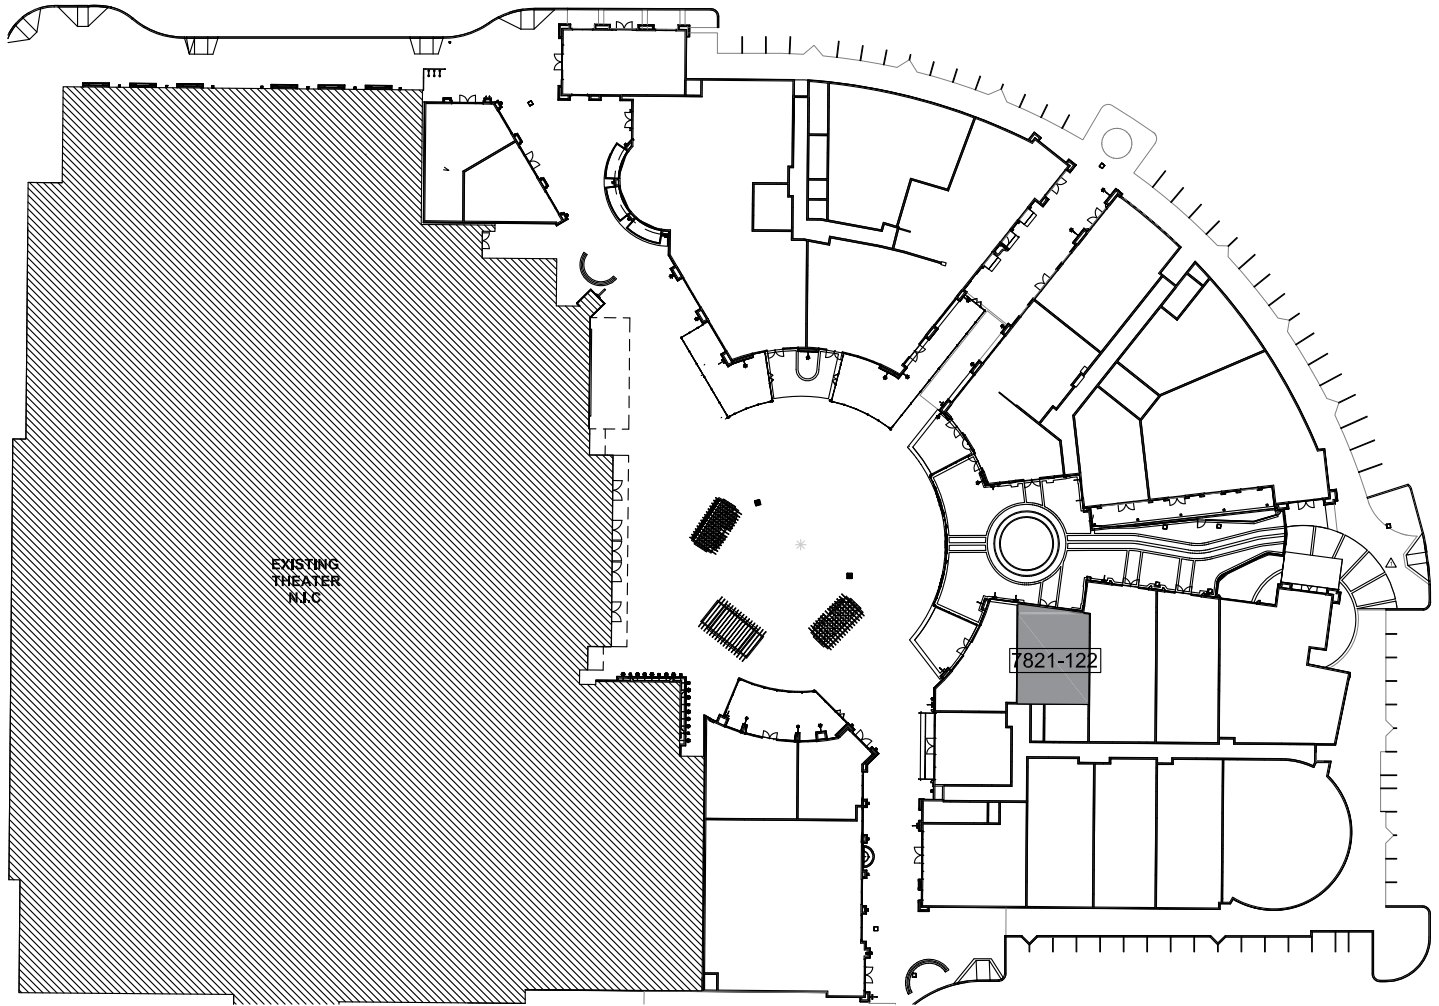

THE SQUARE FOOTAGE TOTALS INDICATED ON THIS PLAN ARE APPROXIMATE, MAY VARY DUE TO CONSTRUCTION AND ARE BASED ON PERIMETER MEASUREMENTS.

THE DRAWINGS ARE CONCEPTUAL ONLY AND ARE SUBJECT TO CHANGE WITHOUT NOTICE AT THE DISCRETION OF THE DEVELOPER. THE DEVELOPER RESERVES THE RIGHT TO MAKE ADDITIONS, DELETIONS AND MODIFICATIONS TO THE DRAWINGS AS THE DEVELOPER MAY DEEM APPROPRIATE OR DESIRABLE. DIMENSIONS AND SQUARE FOOTAGES ARE APPROXIMATE AND MAY VARY WITH ACTUAL CONSTRUCTION.

**DJM** CAPITAL PARTNERS, INC.

PROJECT ADDRESS:  
7777 EDINGER AVE  
HUNTINGTON BEACH, CA 92647

# BELLA TERRA

SHEET TITLE: LEASE OUTLINE DOCUMENT - SITE PLAN

DATE: 01-17-2018

SCALE: N.T.S.

BLDG/SUITE #:

7821-122